


C:\GIS\Projects\Florence Copper\132473 Florence Groundwater Permitting\GIS\Maps\2019_07132473_005_00A2_PLANNED_CLASS_III_WELL_LOCATIONS.mxd — USER: kthenen — LAST SAVED: 9/14/2021 9:25:59 AM

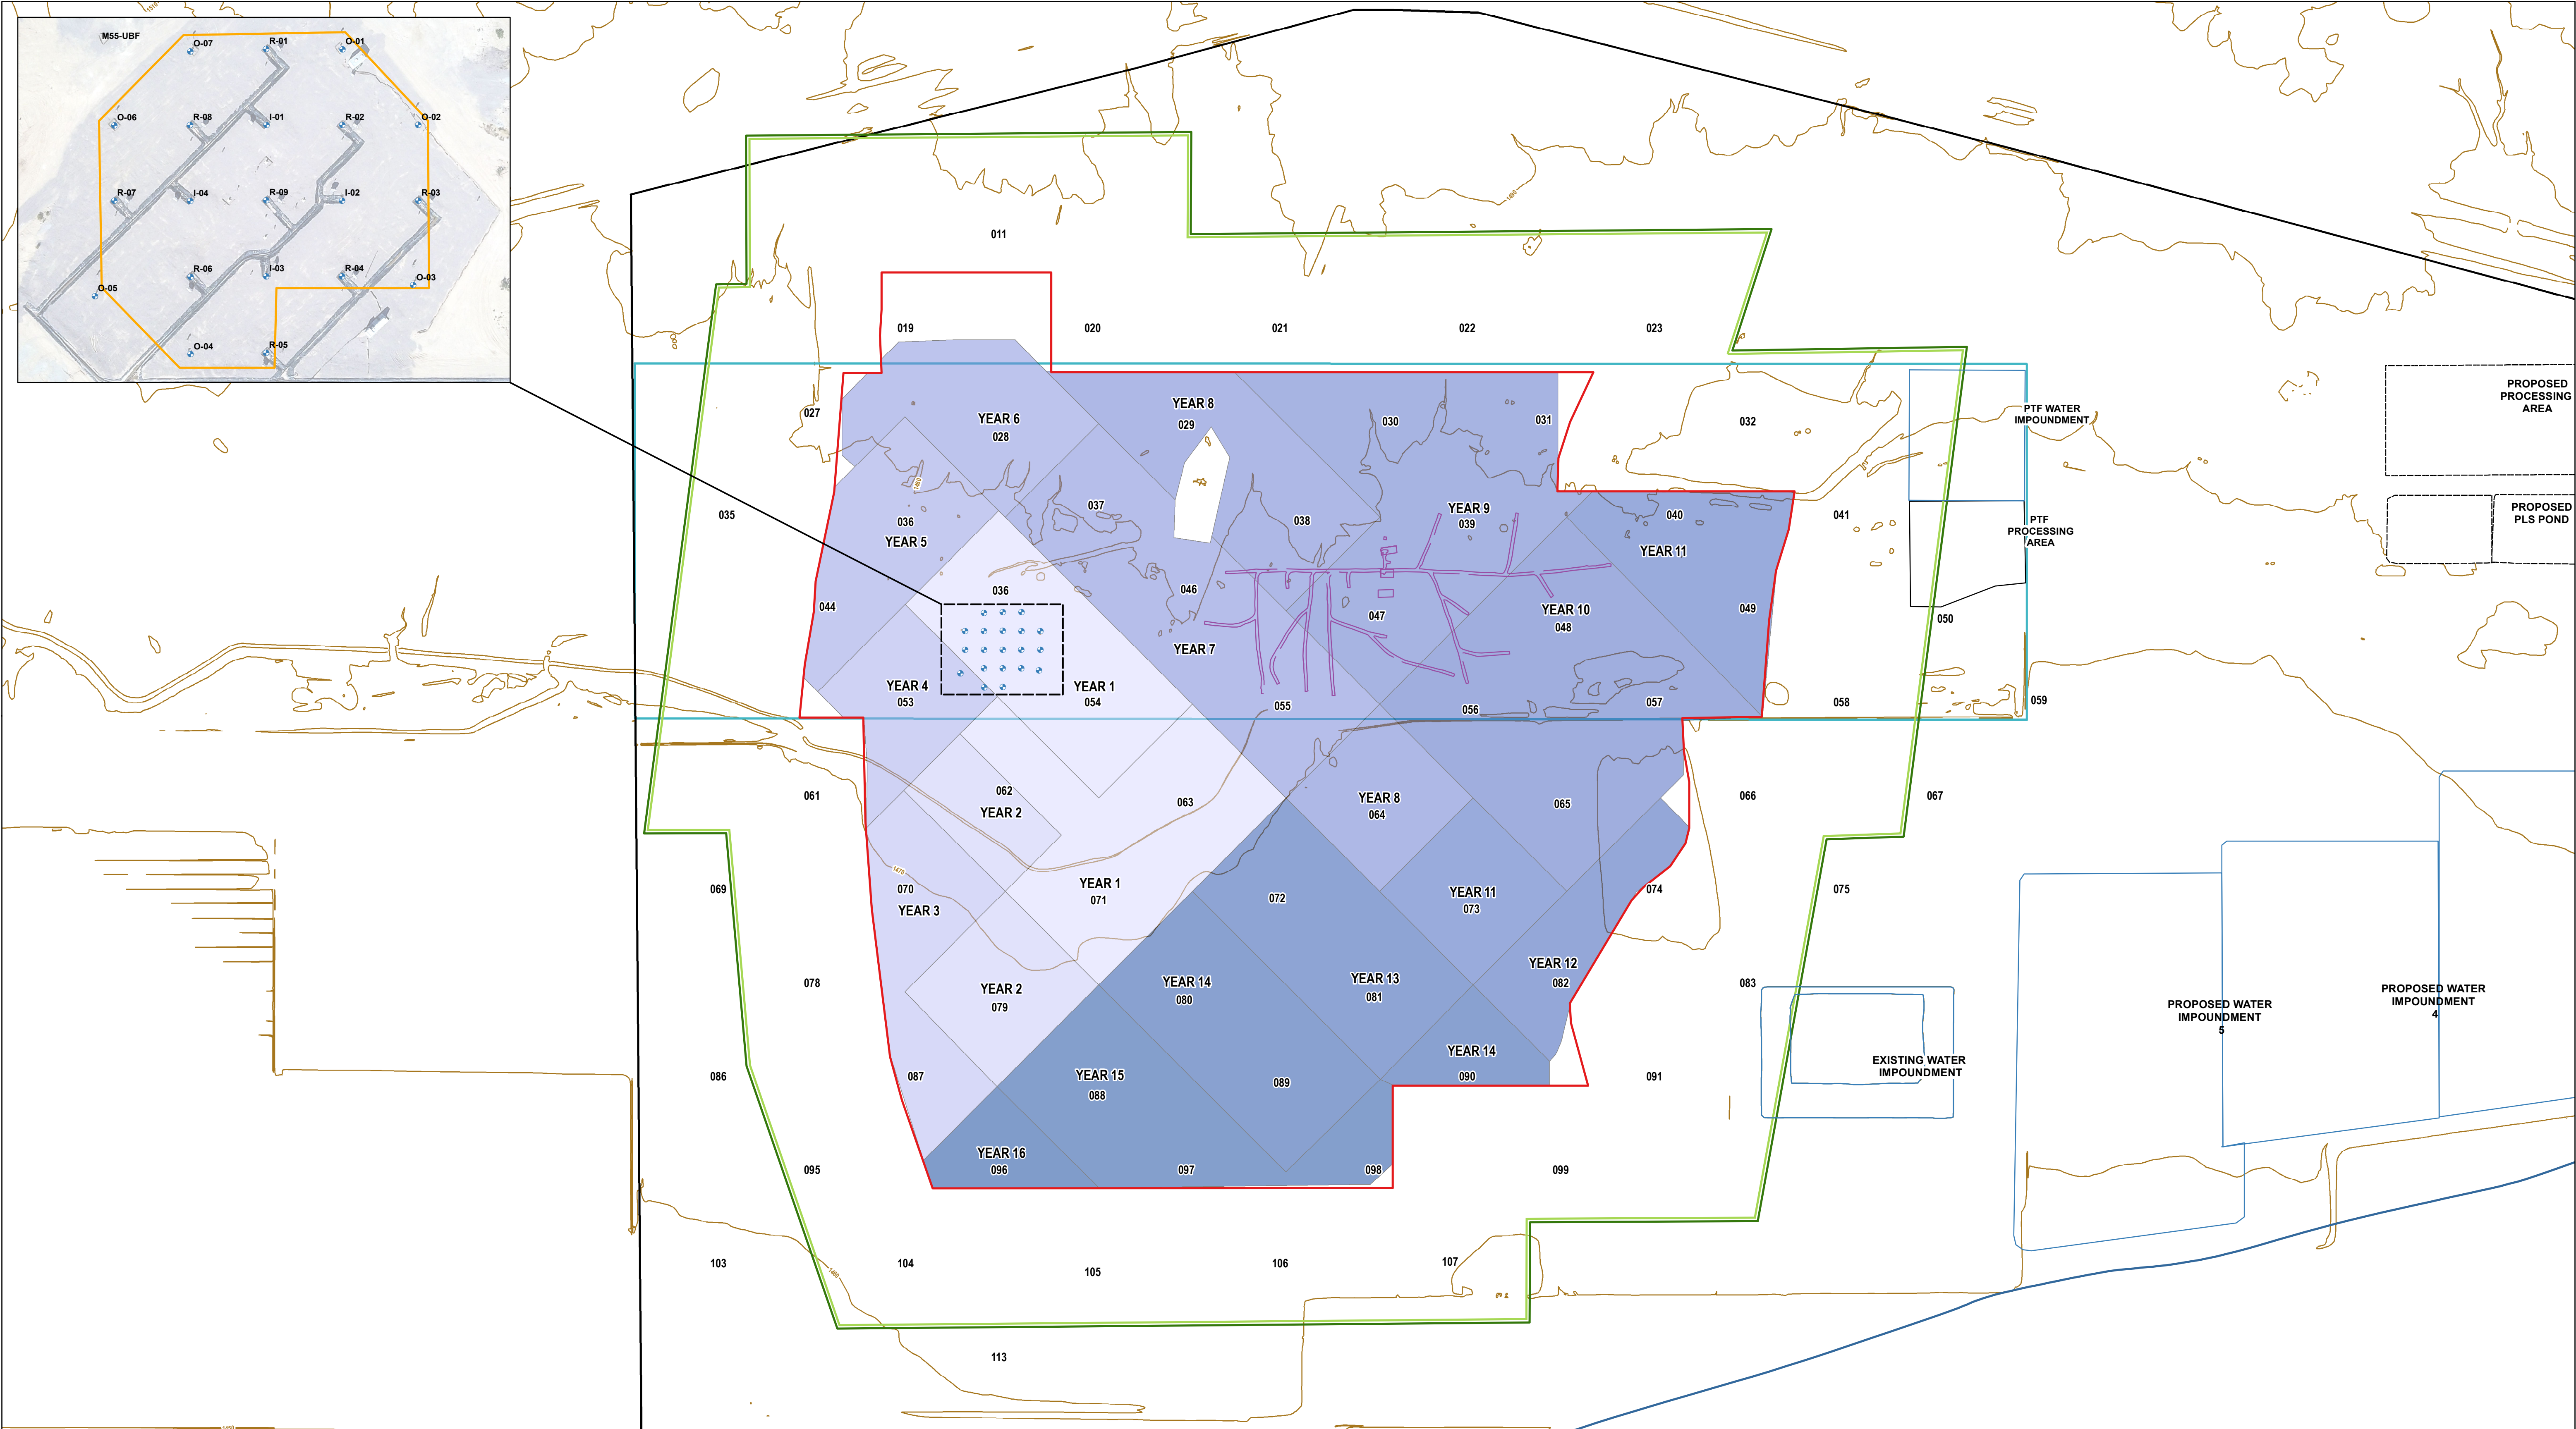


LEGEND

- | | | | | | |
|-----------------------------|-----------------------------------|----------------------|---------|---------|---------|
| PTF CLASS III WELL | PTF PROCESSING AREA | DEVELOPMENT SEQUENCE | YEAR 1 | YEAR 6 | YEAR 12 |
| RESOURCE BLOCK NUMBER | PROCESSING AREA | | YEAR 2 | YEAR 7 | YEAR 13 |
| UNDERGROUND WORKING | ISCR WELL FIELD | YEAR 3 | YEAR 8 | YEAR 14 | |
| 100 YEAR FLOOD PLAIN | PROPOSED AOR / FORMER BHP AOR | YEAR 4 | YEAR 9 | YEAR 15 | |
| 10 FOOT TOPOGRAPHIC CONTOUR | AQUIFER EXEMPTION BOUNDARY | YEAR 5 | YEAR 10 | YEAR 16 | |
| PROPOSED WATER IMPOUNDMENT | STATE MINERAL LEASE BOUNDARY | | | | |
| PTF WATER IMPOUNDMENT | FLORENCE COPPER PROPERTY BOUNDARY | | | | |

NOTES

1. ALL LOCATIONS AND DIMENSIONS ARE APPROXIMATE
2. TOPOGRAPHY DATA BY FLORENCE COPPER, OCTOBER 2010. 10-FOOT INTERVALS SHOWN.

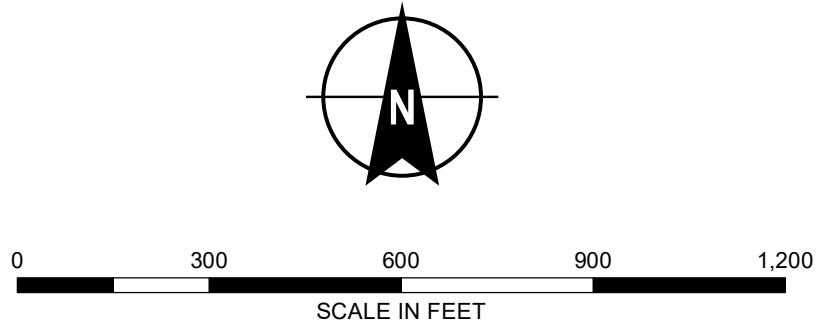

HALEY
ALDRICH

FLORENCE COPPER, INC.
FLORENCE, ARIZONA 85132

PLANNED WELLFIELD
DEVELOPMENT SEQUENCE

FLORENCE
COPPER

AUGUST 2020

FIGURE A-2